

DEKS INDUSTRIES
5/841 Mountain Highway
Bayswater
Victoria 3153
www.deks.com.au



DEKS

Technical Documents

1: Drawings 4039

*Follow
Us On*



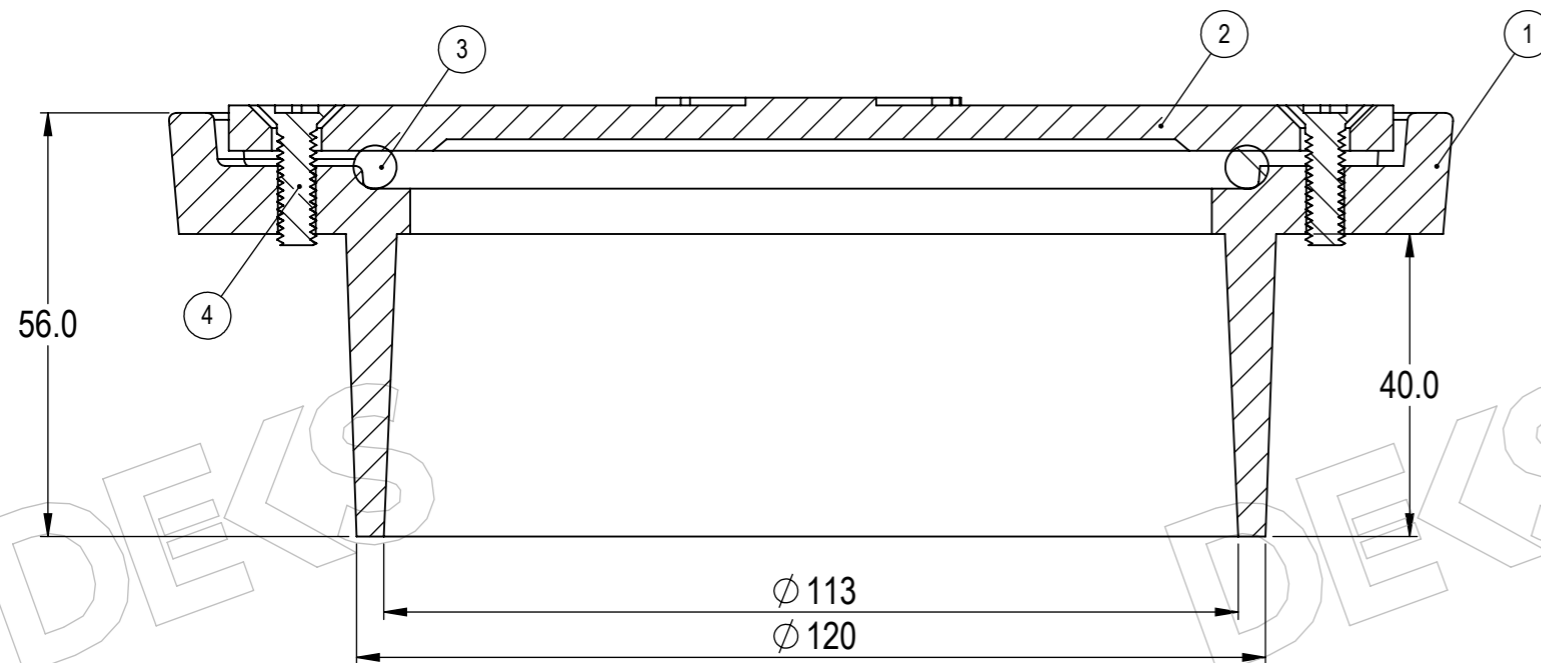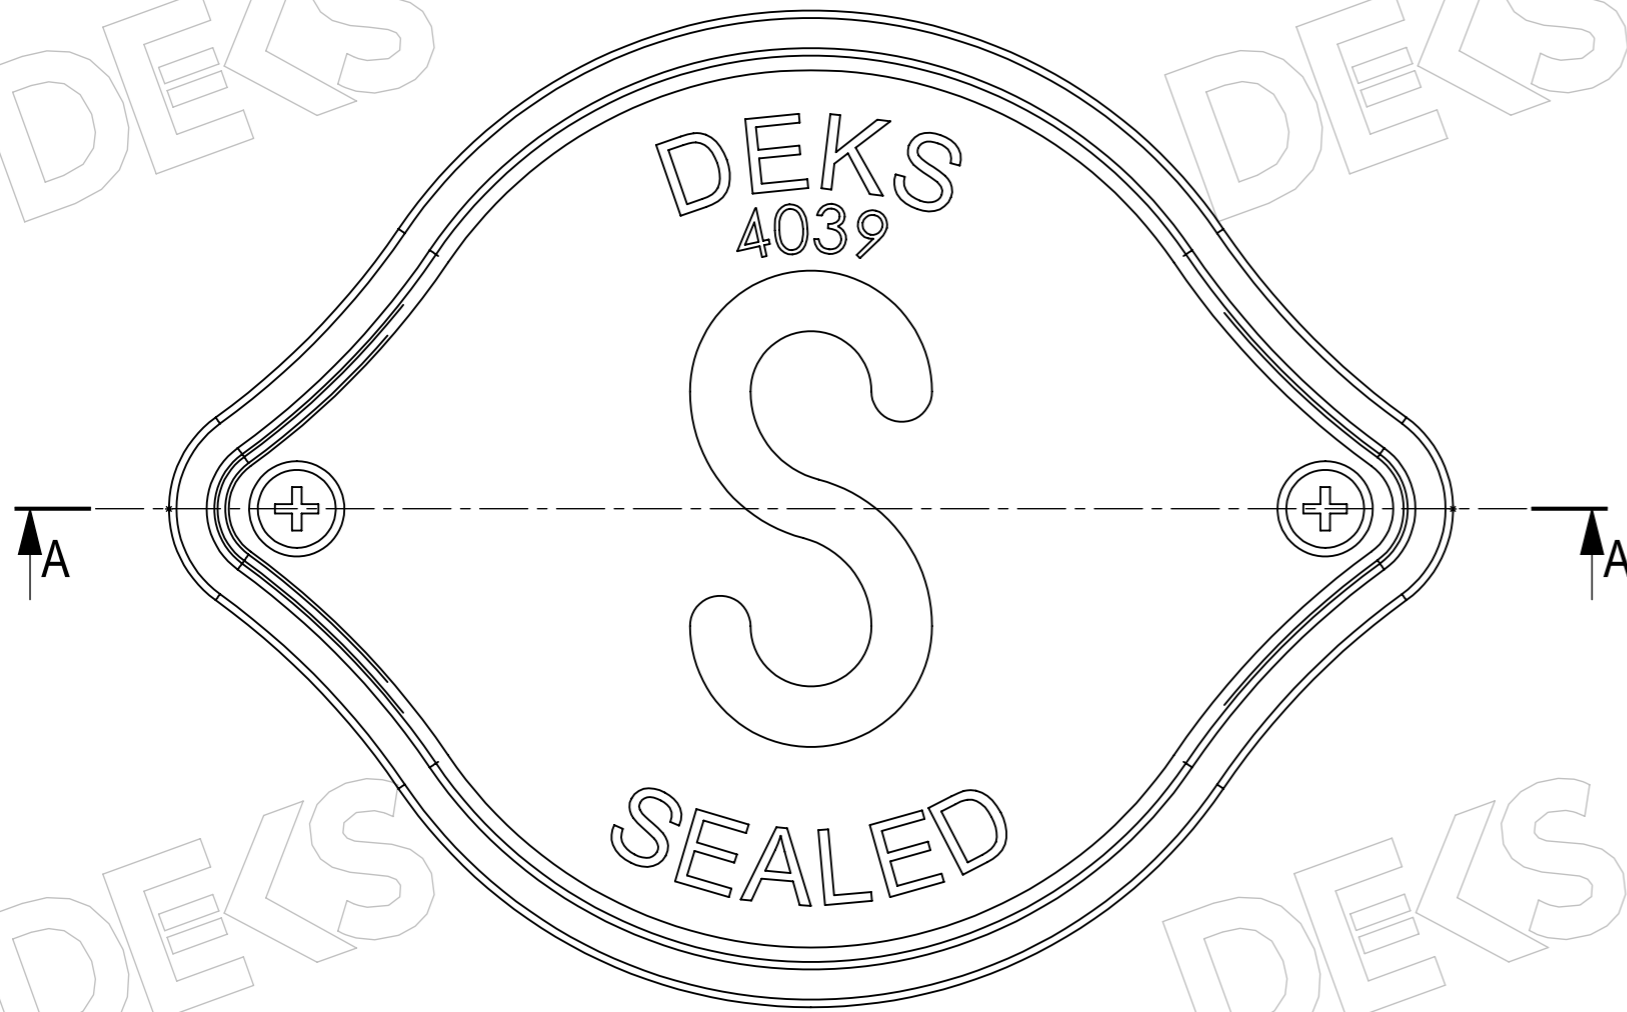

SECTION A-A

ITEM NO.	DESCRIPTION	QUANTITY
1	CAST IRON G.T.S. BOX	1
2	CAST IRON G.T.S. BOX LID	1
3	O-RING	1
4	SS CSK SCREW - M6 X 16mm LONG	2

PART NO	DISPLAY NAME	MATERIAL
4039	CI Gas Sealed Sewer Box (GTS) 100mm	CAST IRON